




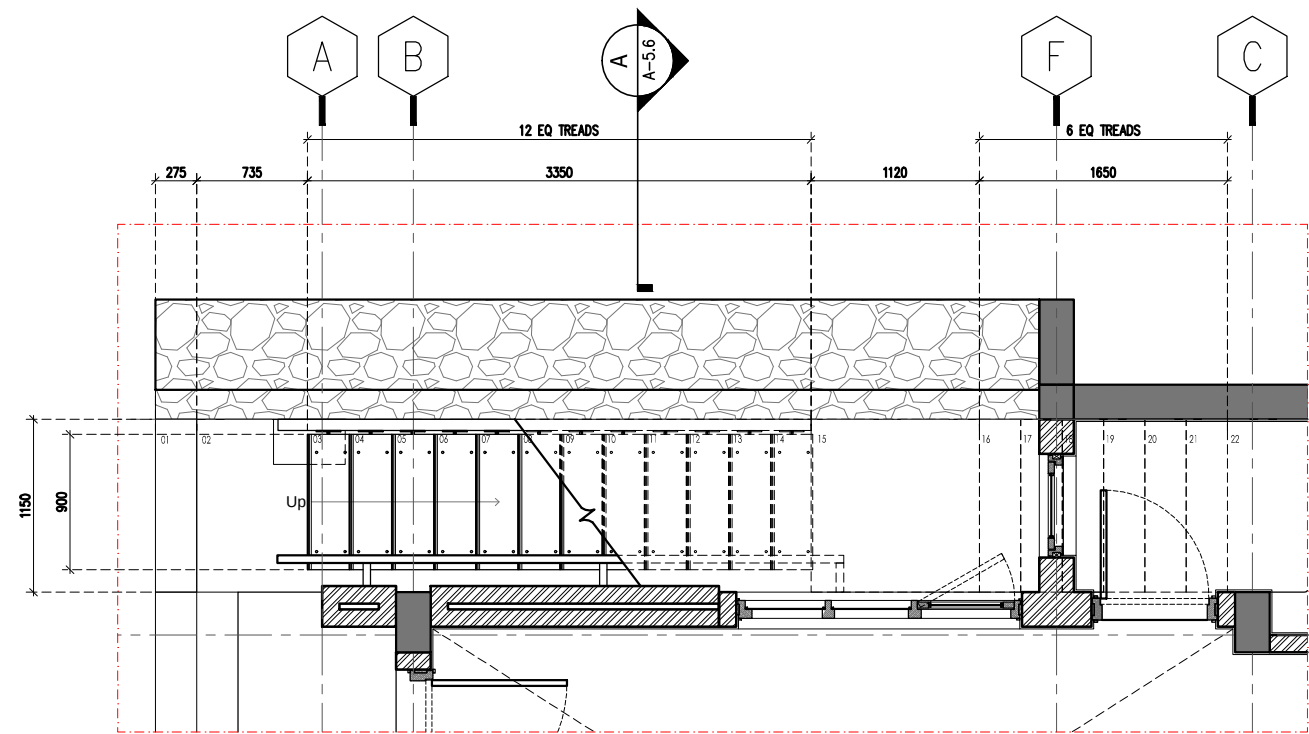


External Staircase, Plan @ 1250 mm from G.L

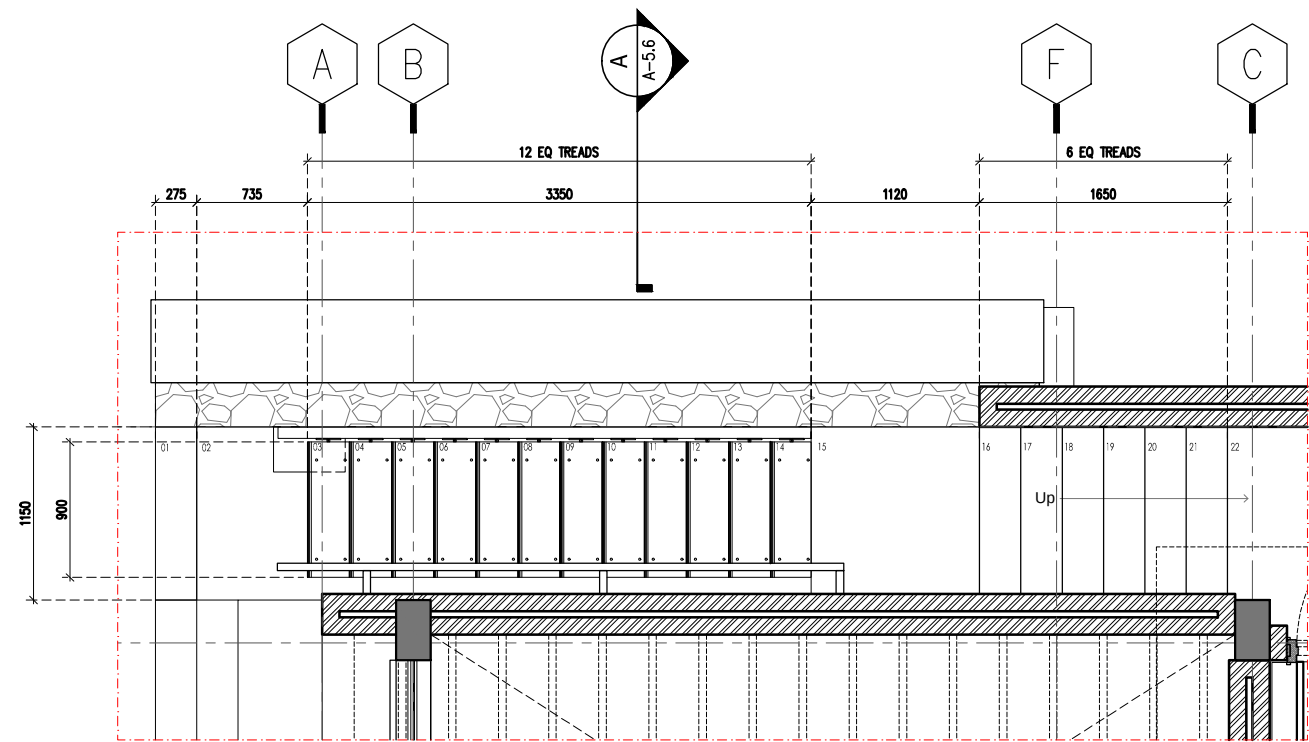

External Staircase, Plan @ 900 mm from F.F.L

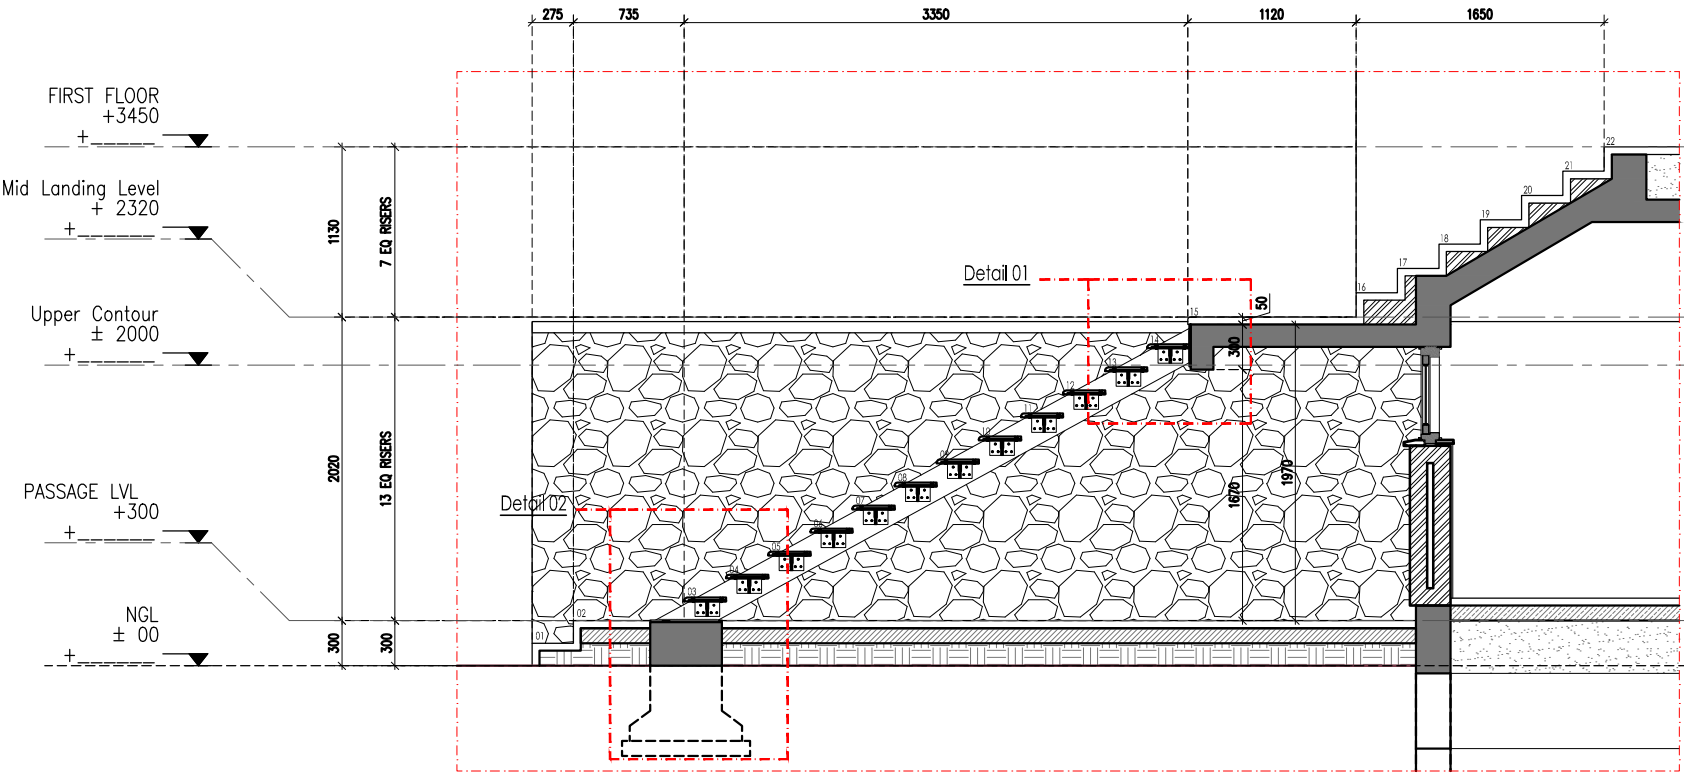

External Staircase, Section 1

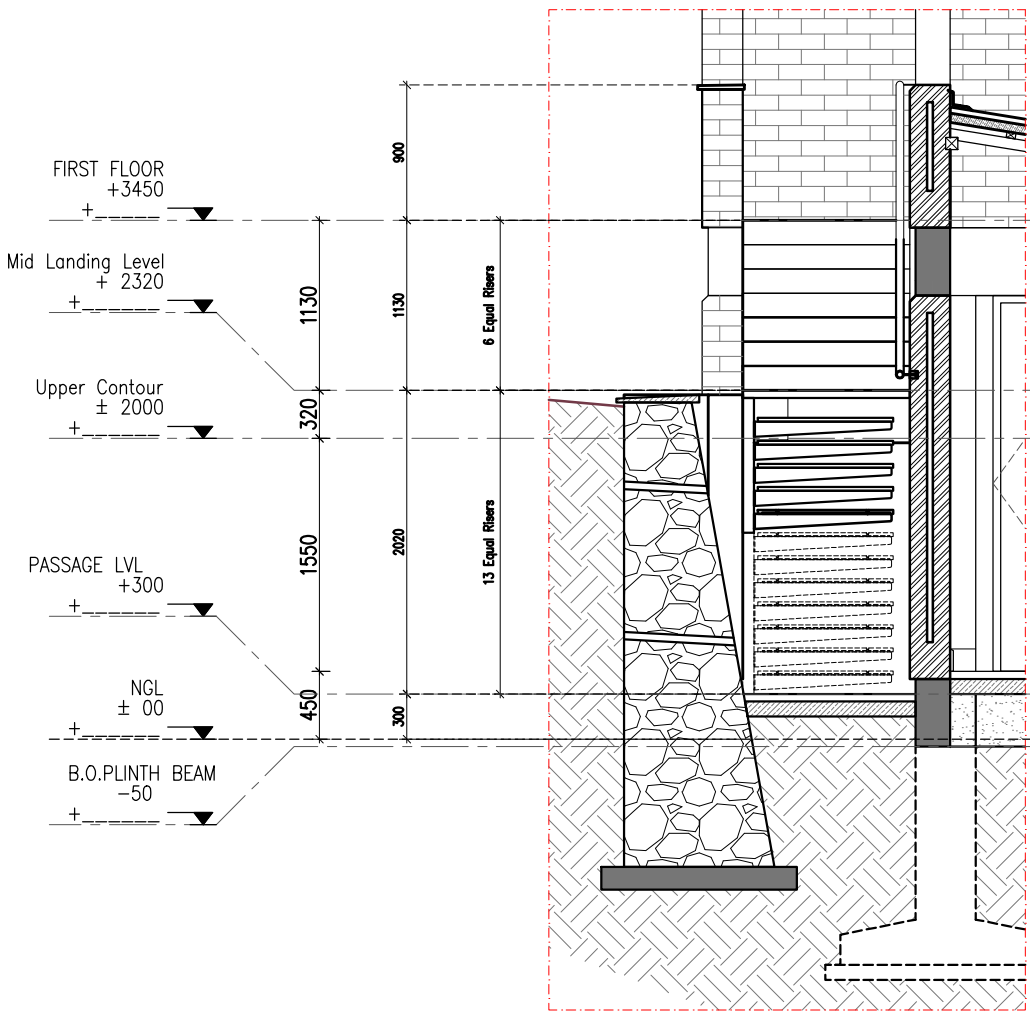

External Staircase, Section 2

* Staircase drawings to be vetted by structural consultant.

Additional Information			STRUCTURAL CONSULTANTS		Project: LANSLOWNE RESORT, UTTARAKHAND		DCL/LDC/15	DESIGN COLLAB
							Dwg: A-7.1	D-41, Lower Ground Floor
							Dwg Name: EXTERNAL STAIRCASE DETAILS	Hauz Khas
							Revision:	New Delhi-16
							Date: 09 February 2017	tel:+91 421 47 012
								email: newdelhi@designcollab.in
								www.designcollab.in